



INDEX	
SP-1	SITE PLAN & INDEX
A-1	FOUNDATION PLAN
A-2	FLOOR PLAN
A-3	WEST ELEVATION AND EAST ELEVATION
A-4	NORTH ELEVATION AND SOUTH ELEVATION
A-5	BUILDING SECTION
A-6	RESERVED - NOT USED
A-7	BUILDING SECTION - RADON SYSTEM

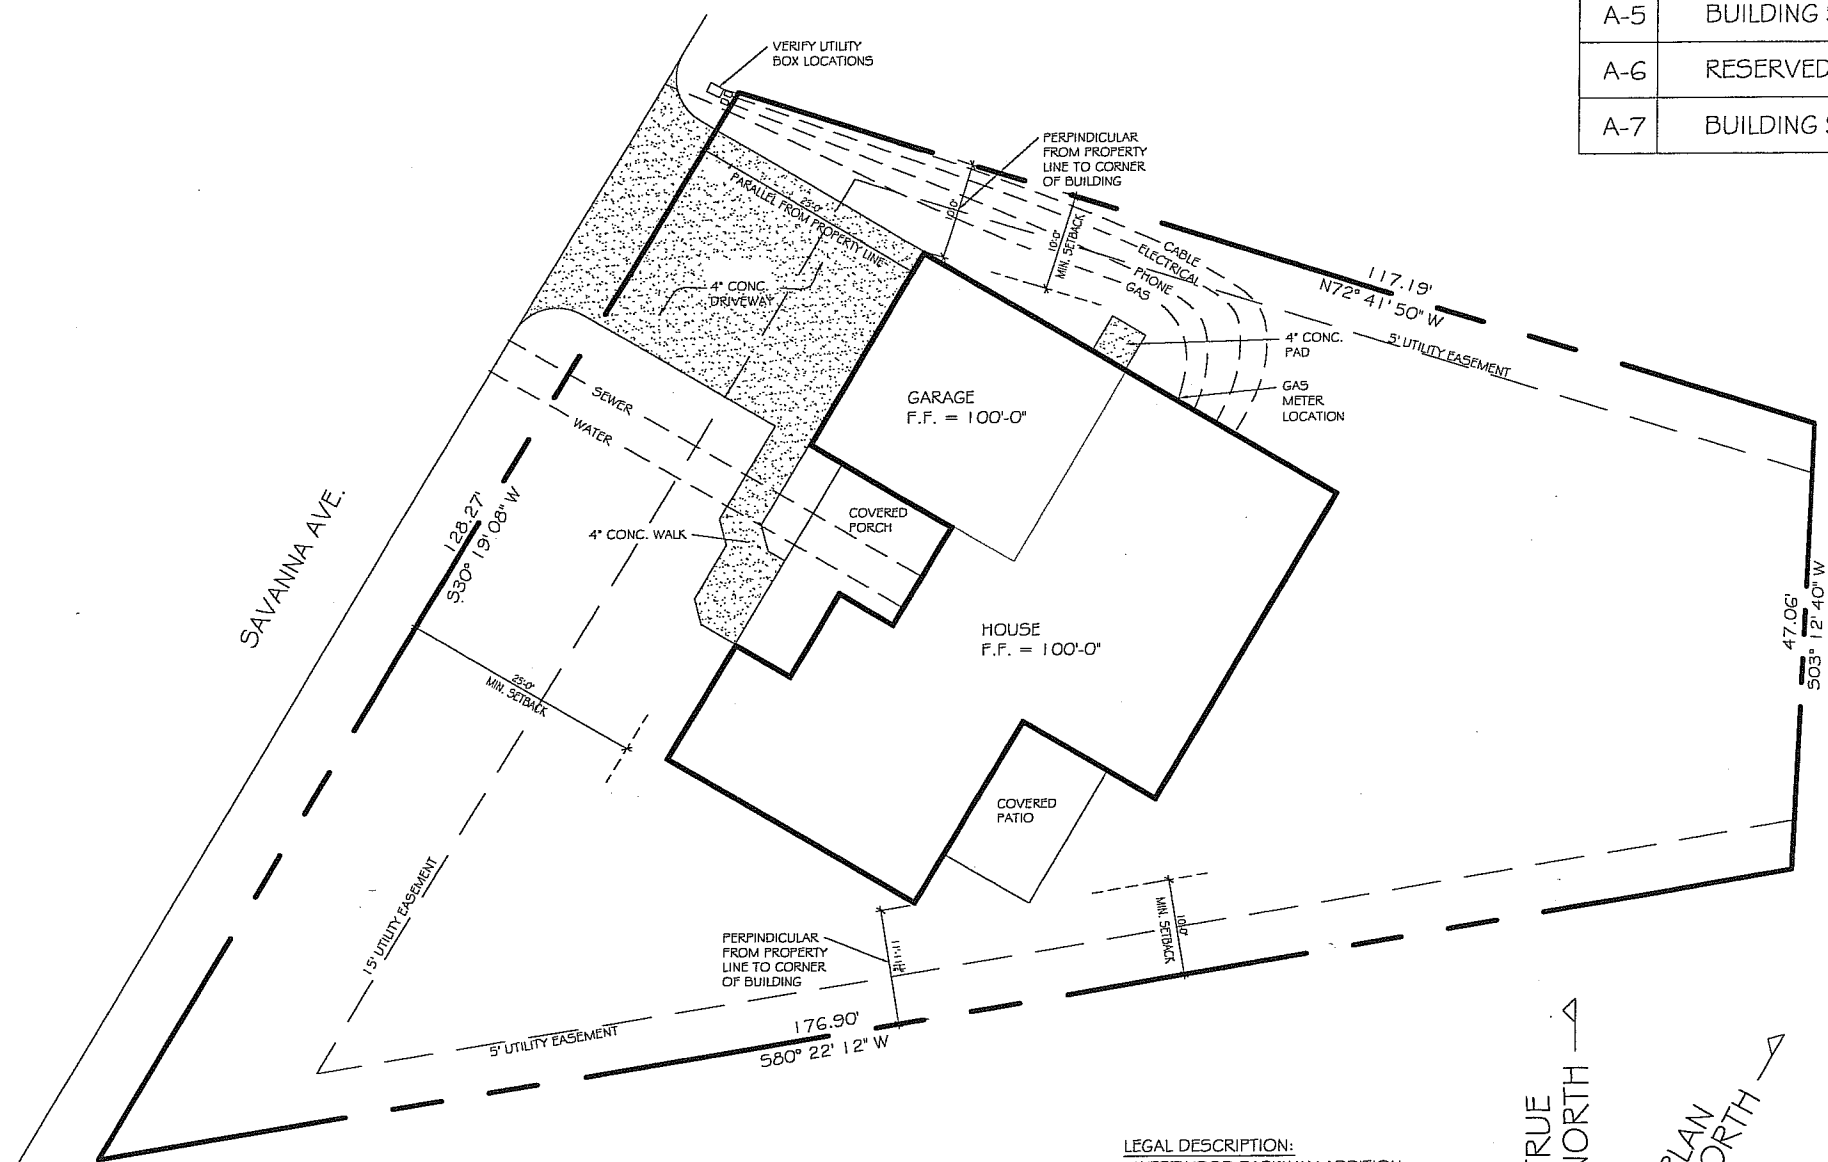

LEGAL DESCRIPTION:  
WESTWOOD PARKWAY ADDITION  
LOT 1 BLK 9  
ST CLOUD, MN

STREET ADDRESS:  
830 SAVANNA AVE.  
ST CLOUD, MN 56303

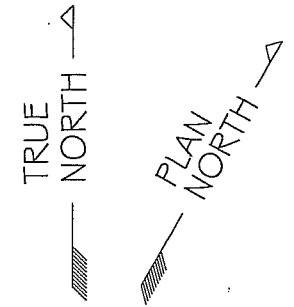

1 SITE PLAN  
Scale: 1" = 10'-0"

FINAL CONSTRUCTION DRAWINGS  
7/8/11

NOTE:  
PLANS PLOTTED  
@ 1/2 SCALE



WINDOW SCHEDULE


MARK	ROUGH OPENING	MFGR. UNIT #	WINDOW TYPE	REMARKS
A	5'-3 1/4" X 1'-9"	AN2261	AWNING	TRUESCENE SCREENS
B	3'-10 1/8" X 5'-0 7/8"	TW38410	DOUBLE-HUNG	TRUESCENE
C	3'-6 1/8" X 3'-4 7/8"	TW3432	DOUBLE-HUNG	TRUESCENE
D	3'-2 1/8" X 3'-0 7/8"	TW30210	DOUBLE-HUNG	TRUESCENE
E	4'-0 1/2" X 1'-9"	AN41	AWNING	TRUESCENE
F	7'-11 1/8" X 5'-4 7/8"	TW2652-3	DOUBLE-HUNG	TRUESCENE

ANDERSEN 400 SERIES-USE LOW-E INSULATING GLASS, WHITE, VERIFY R.O.  
DOUBLE HUNG HARDWARE-LOCK & KEEPER, TRUESCENE SCREENS

DOOR SCHEDULE

MARK	SIZE	DESCRIPTION	REMARKS
1	3/0 X 6/8	WHITE 6-PANEL PRE-HUNG/STEEL	W/ 1/4" SIDELITE AND DEADBOLT
2	6'-0" X 6'-11"	FRENCHWOOD GLIDING PATIO DOOR	FWG60611R
3	3/0 X 6/8	6 PANEL PREHUNG	OAK
4	3/0 X 6/8	STEEL DOOR	SAFE ROOM
5	DBL. 2/6 X 6/8	6 PANEL PREHUNG	OAK
6	3/0 X 6/8	EXTERIOR 6 PANEL PRE-HUNG	WHITE
7	DBL. 2/6 X 6/8	6 PANEL PREHUNG	OAK
8	16/0 X 7/0	OVERHEAD PANEL GARAGE DOOR	WHITE

VERIFY R.O., REFER TO ELEVATIONS FOR PANEL DESIGN ON SPECIFIED DOORS

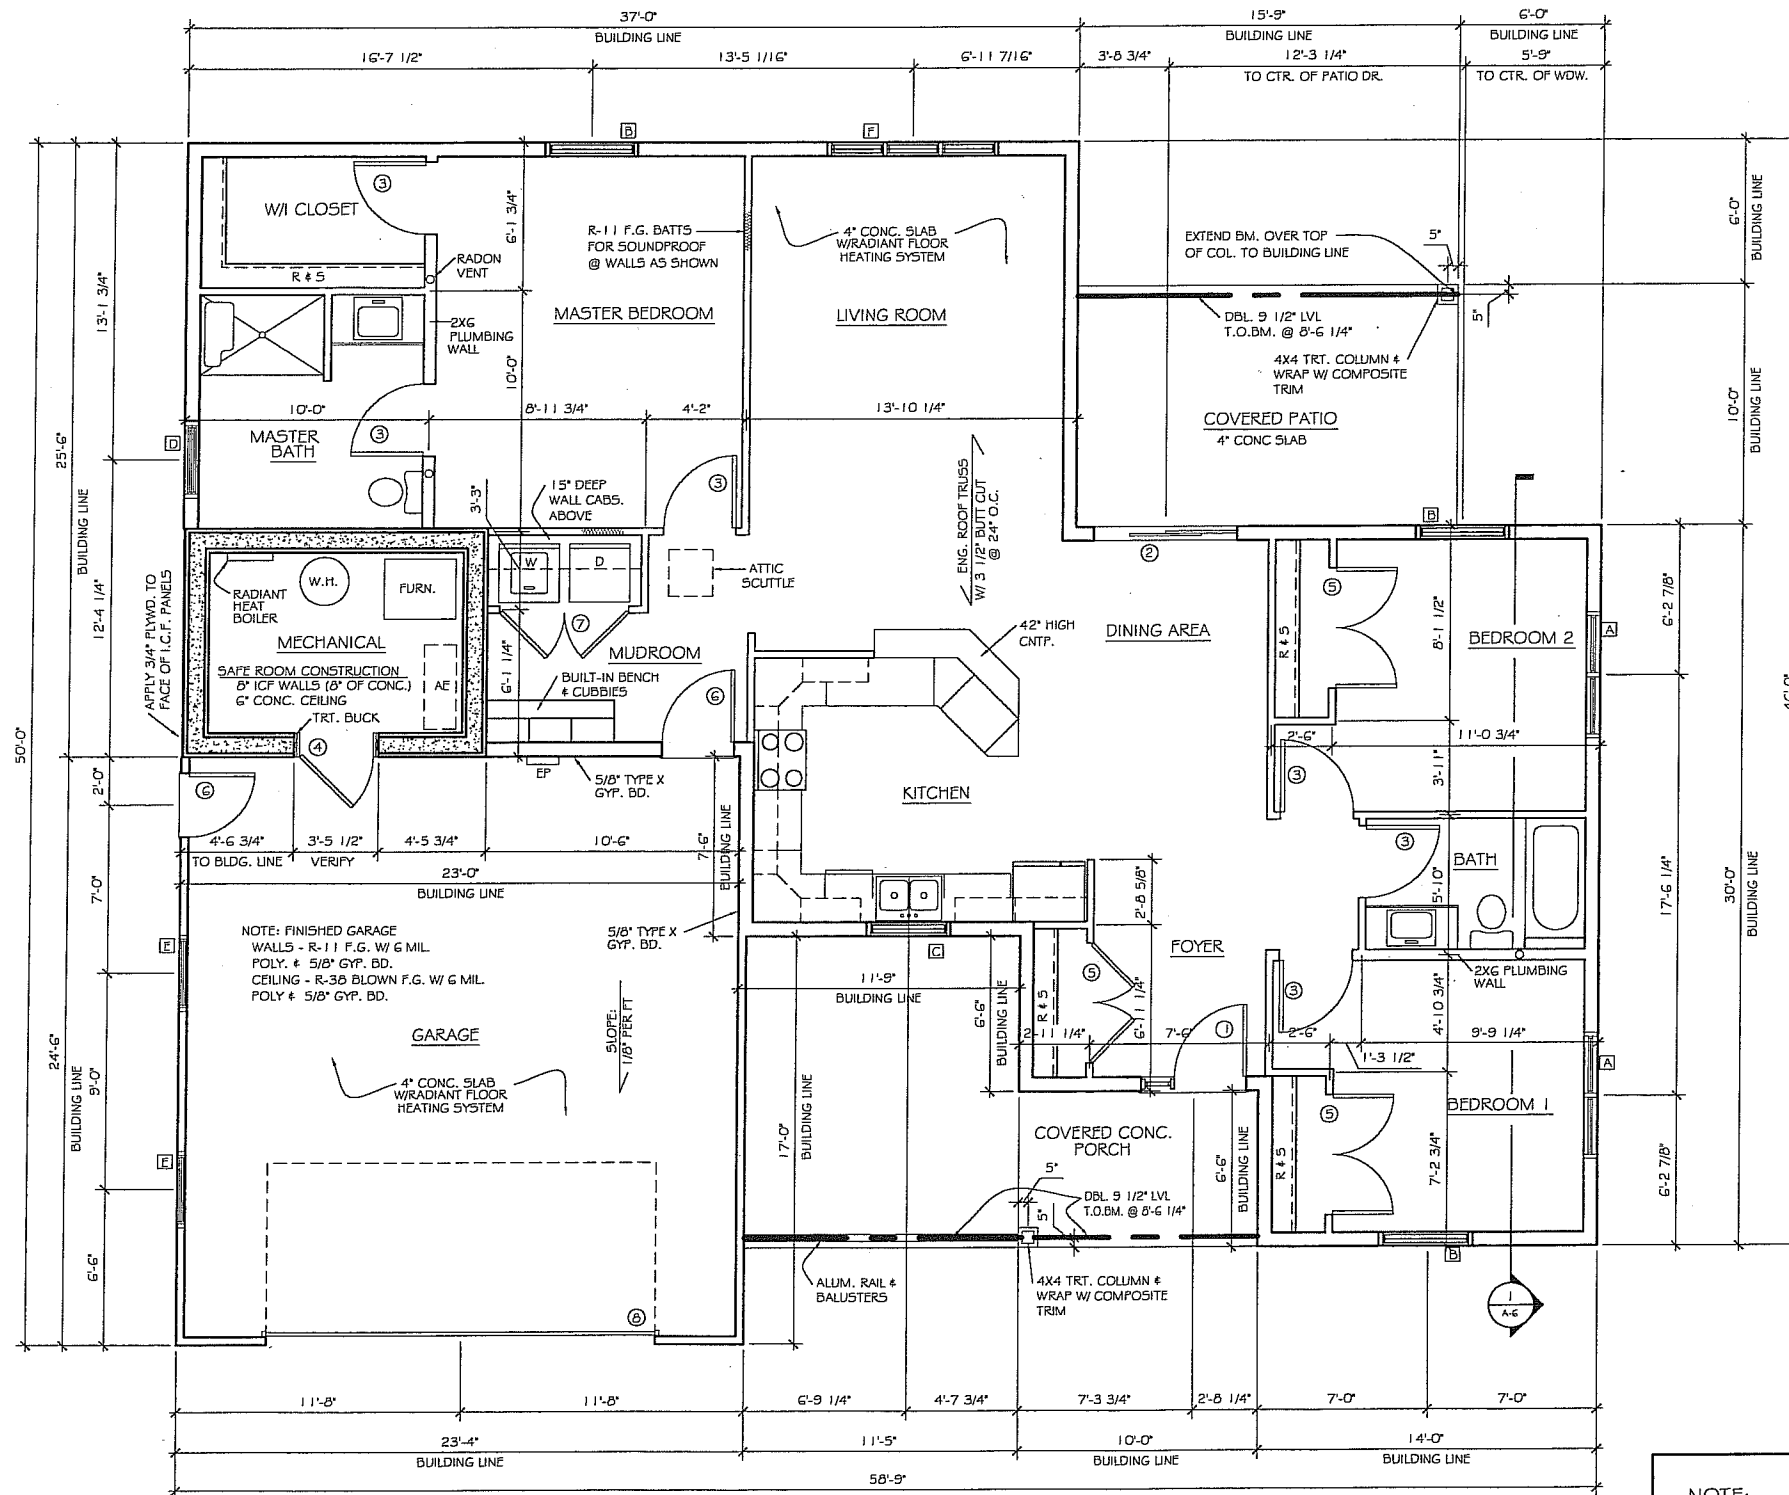



NOTE: OUTSIDE FACE OF SIPS PANEL IS EQUAL TO THE BUILDING LINE. ALL DIMENSION'S ARE FROM BUILDING LINE.

FINAL CONSTRUCTION DRAWINGS  
7/8/11

NOTE:  
PLANS PLOTTED  
@ 1/2 SCALE

1 FLOOR PLAN  
Scale: 1/4"=1'-0"

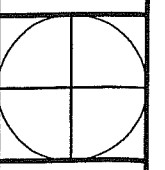


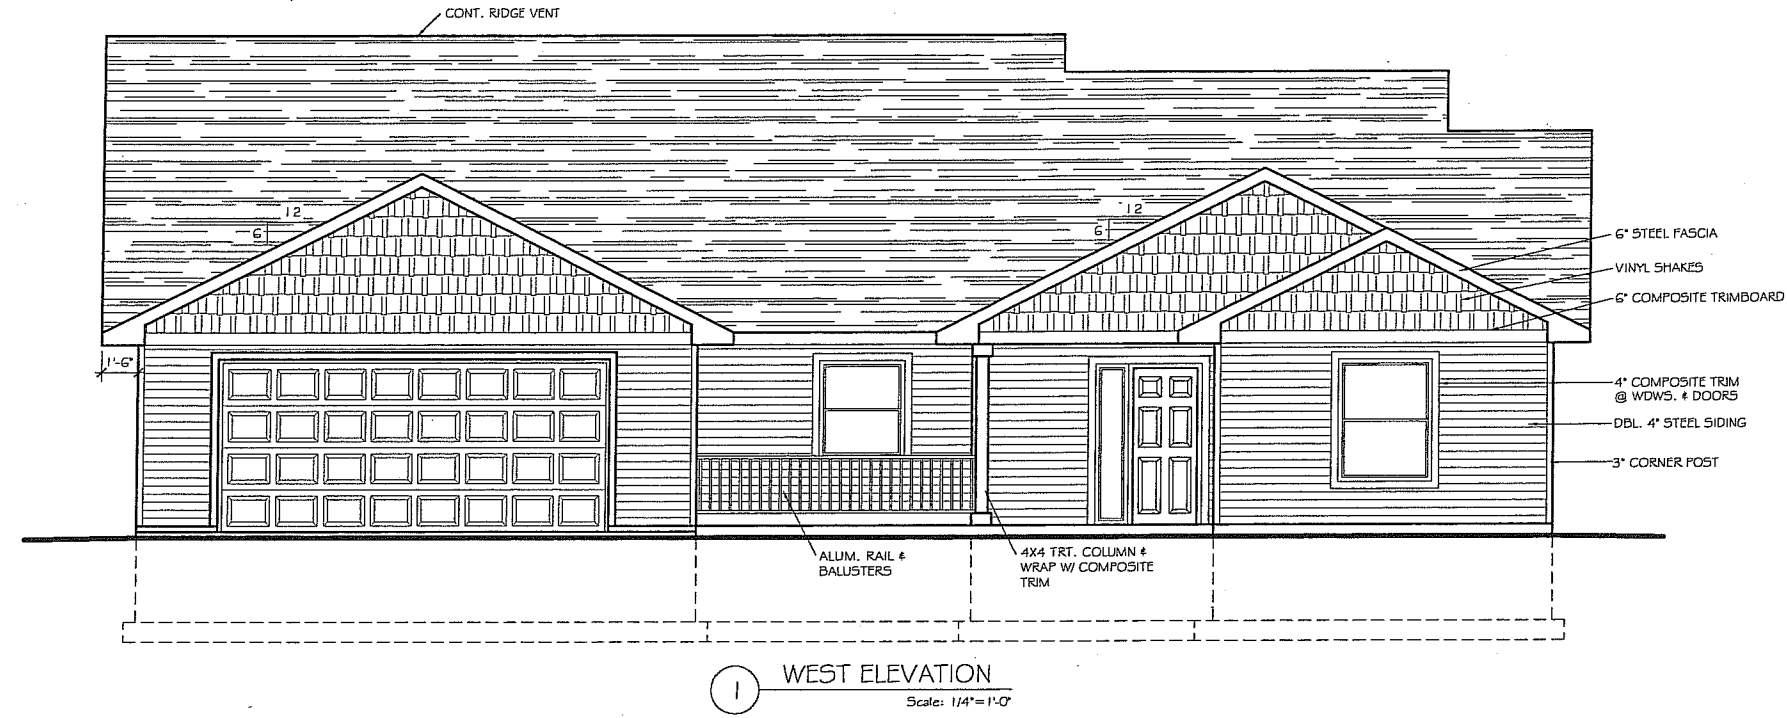


NOTE: OUTSIDE FACE OF SIP5 PANEL IS EQUAL TO THE BUILDING LINE. ALL DIMENSION'S ARE FROM BUILDING LINE.


FINAL CONSTRUCTION DRAWINGS  
7/8/11

NOTE:  
PLANS PLOTTED  
@ 1/2 SCALE

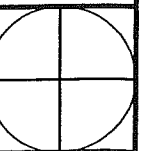

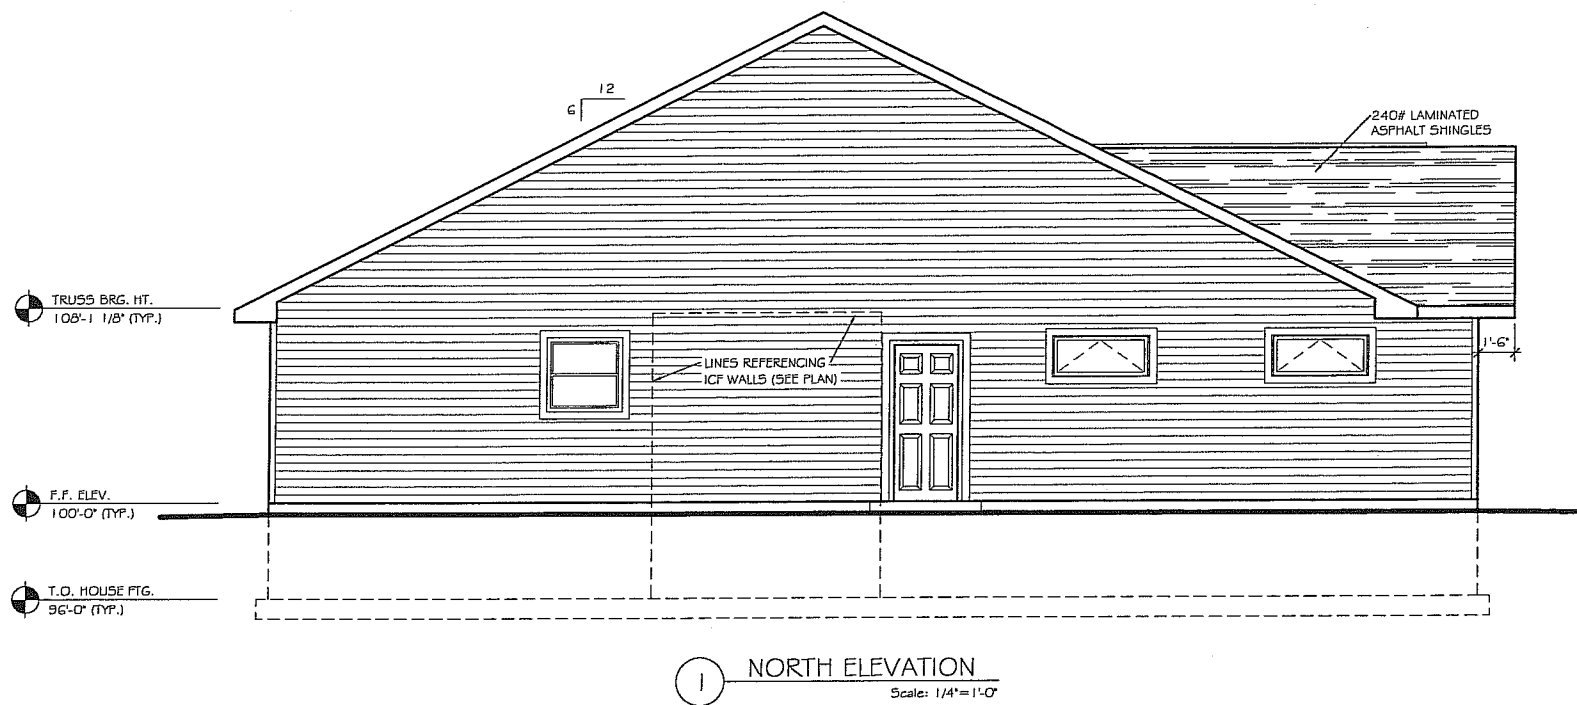

1 NORTH ELEVATION  
Scale: 1/4"=1'-0"

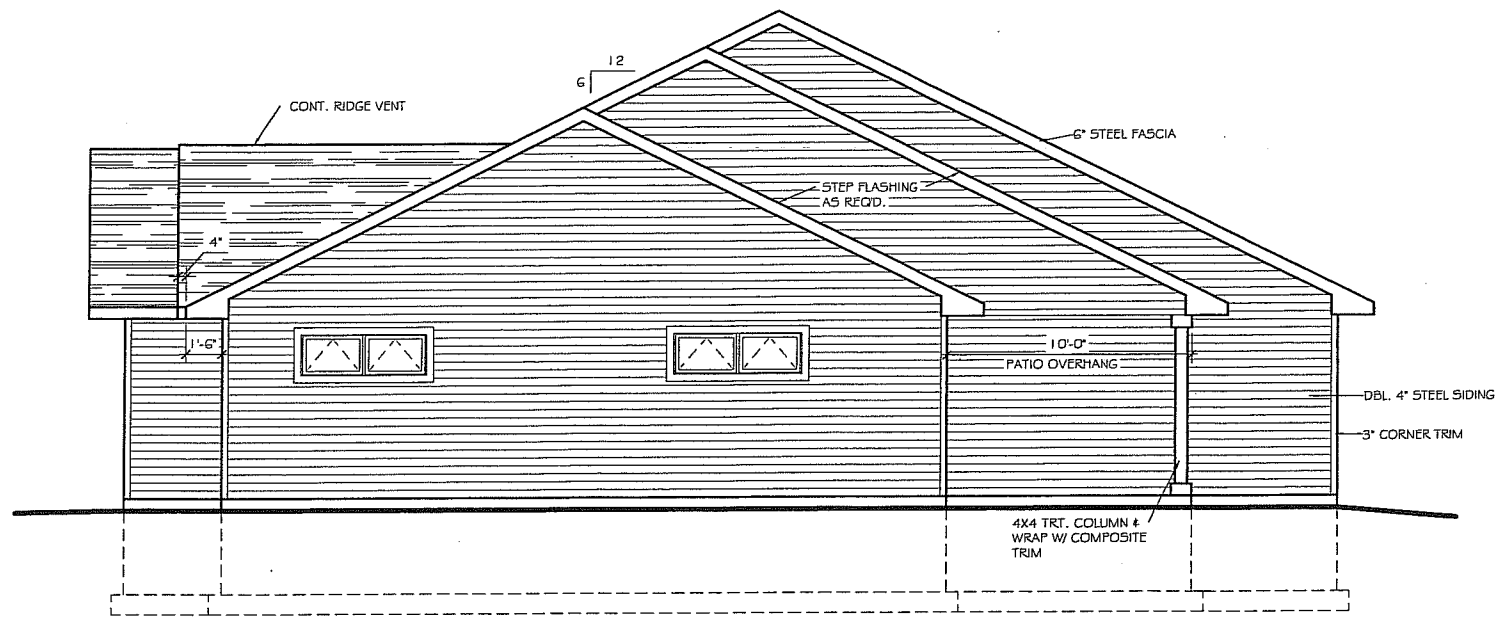



2 SOUTH ELEVATION  
Scale: 1/4"=1'-0"

NOTE: OUTSIDE FACE OF SIPs PANEL IS EQUAL TO THE BUILDING LINE. ALL DIMENSION'S ARE FROM BUILDING LINE.

FINAL CONSTRUCTION DRAWINGS  
7/8/11

NOTE:  
PLANS PLOTTED  
@ 1/2 SCALE

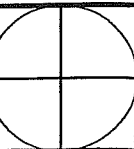


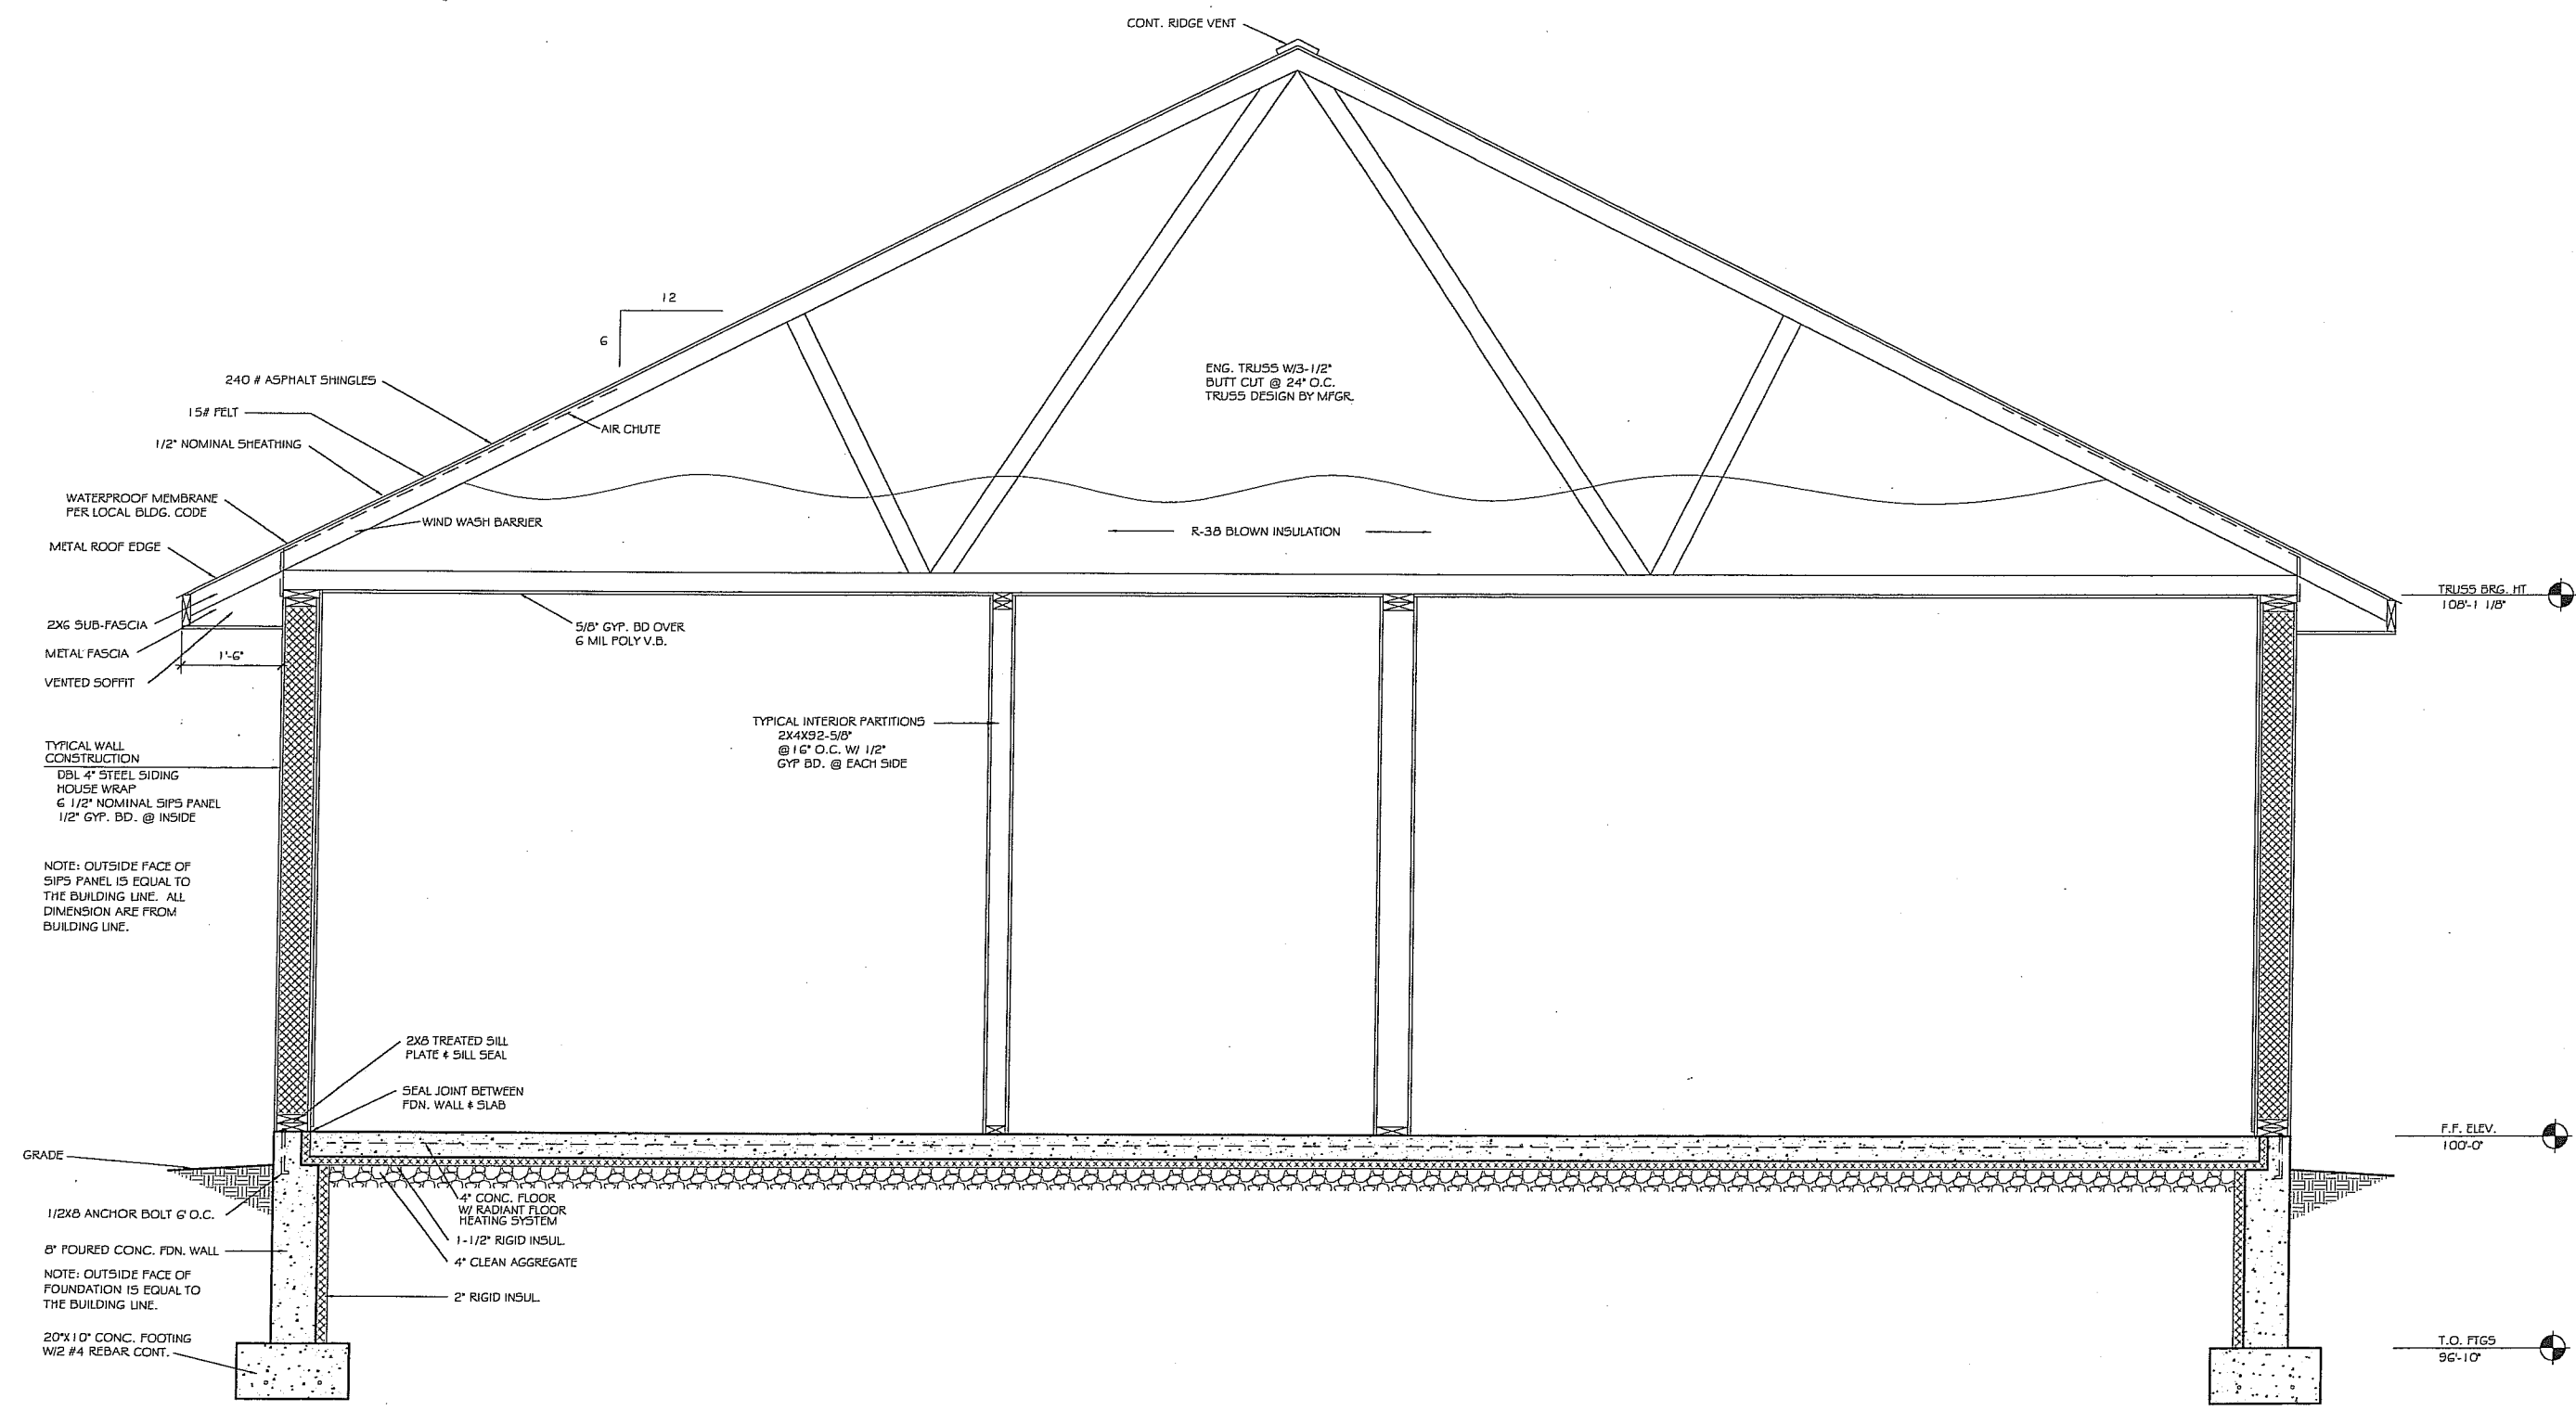


1 TYPICAL BUILDING SECTION Scale: 3/4"=1'-0"

FINAL CONSTRUCTION DRAWINGS 7/8/11

NOTE: PLANS PLOTTED @ 1/2 SCALE

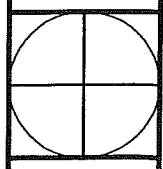

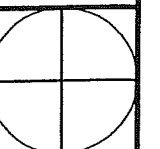


**PASSIVE (CODE MINIMUM) RADON SYSTEM**

APPLIES TO BASEMENTS, CONDITIONED CRAWLSPACES, SLAB-ON-GRADE BUILDINGS AND OTHER FOUNDATIONS UNDER CONDITIONED SPACE. MINIMUM CODE REQUIREMENTS ARE LISTED. OTHER SYSTEM COMPONENTS ARE SUGGESTED FOR BEST PRACTICE INSTALLATION BASED ON MINNESOTA DEPARTMENT OF HEALTH RECOMMENDATIONS.

\* INSTALL PIPE AS STRAIGHT AS POSSIBLE TO HELP CONDUCTIVE FLOW. ELBOWS AREA ALLOWED BUT SHOULD BE AVOIDED IF POSSIBLE.

\* ALL PIPE COMPONENTS MUST ALLOW MOISTURE TO POSITIVELY DRAIN BENEATH THE SLAB OR SOIL-GAS-RETARDER. (AF103.7)

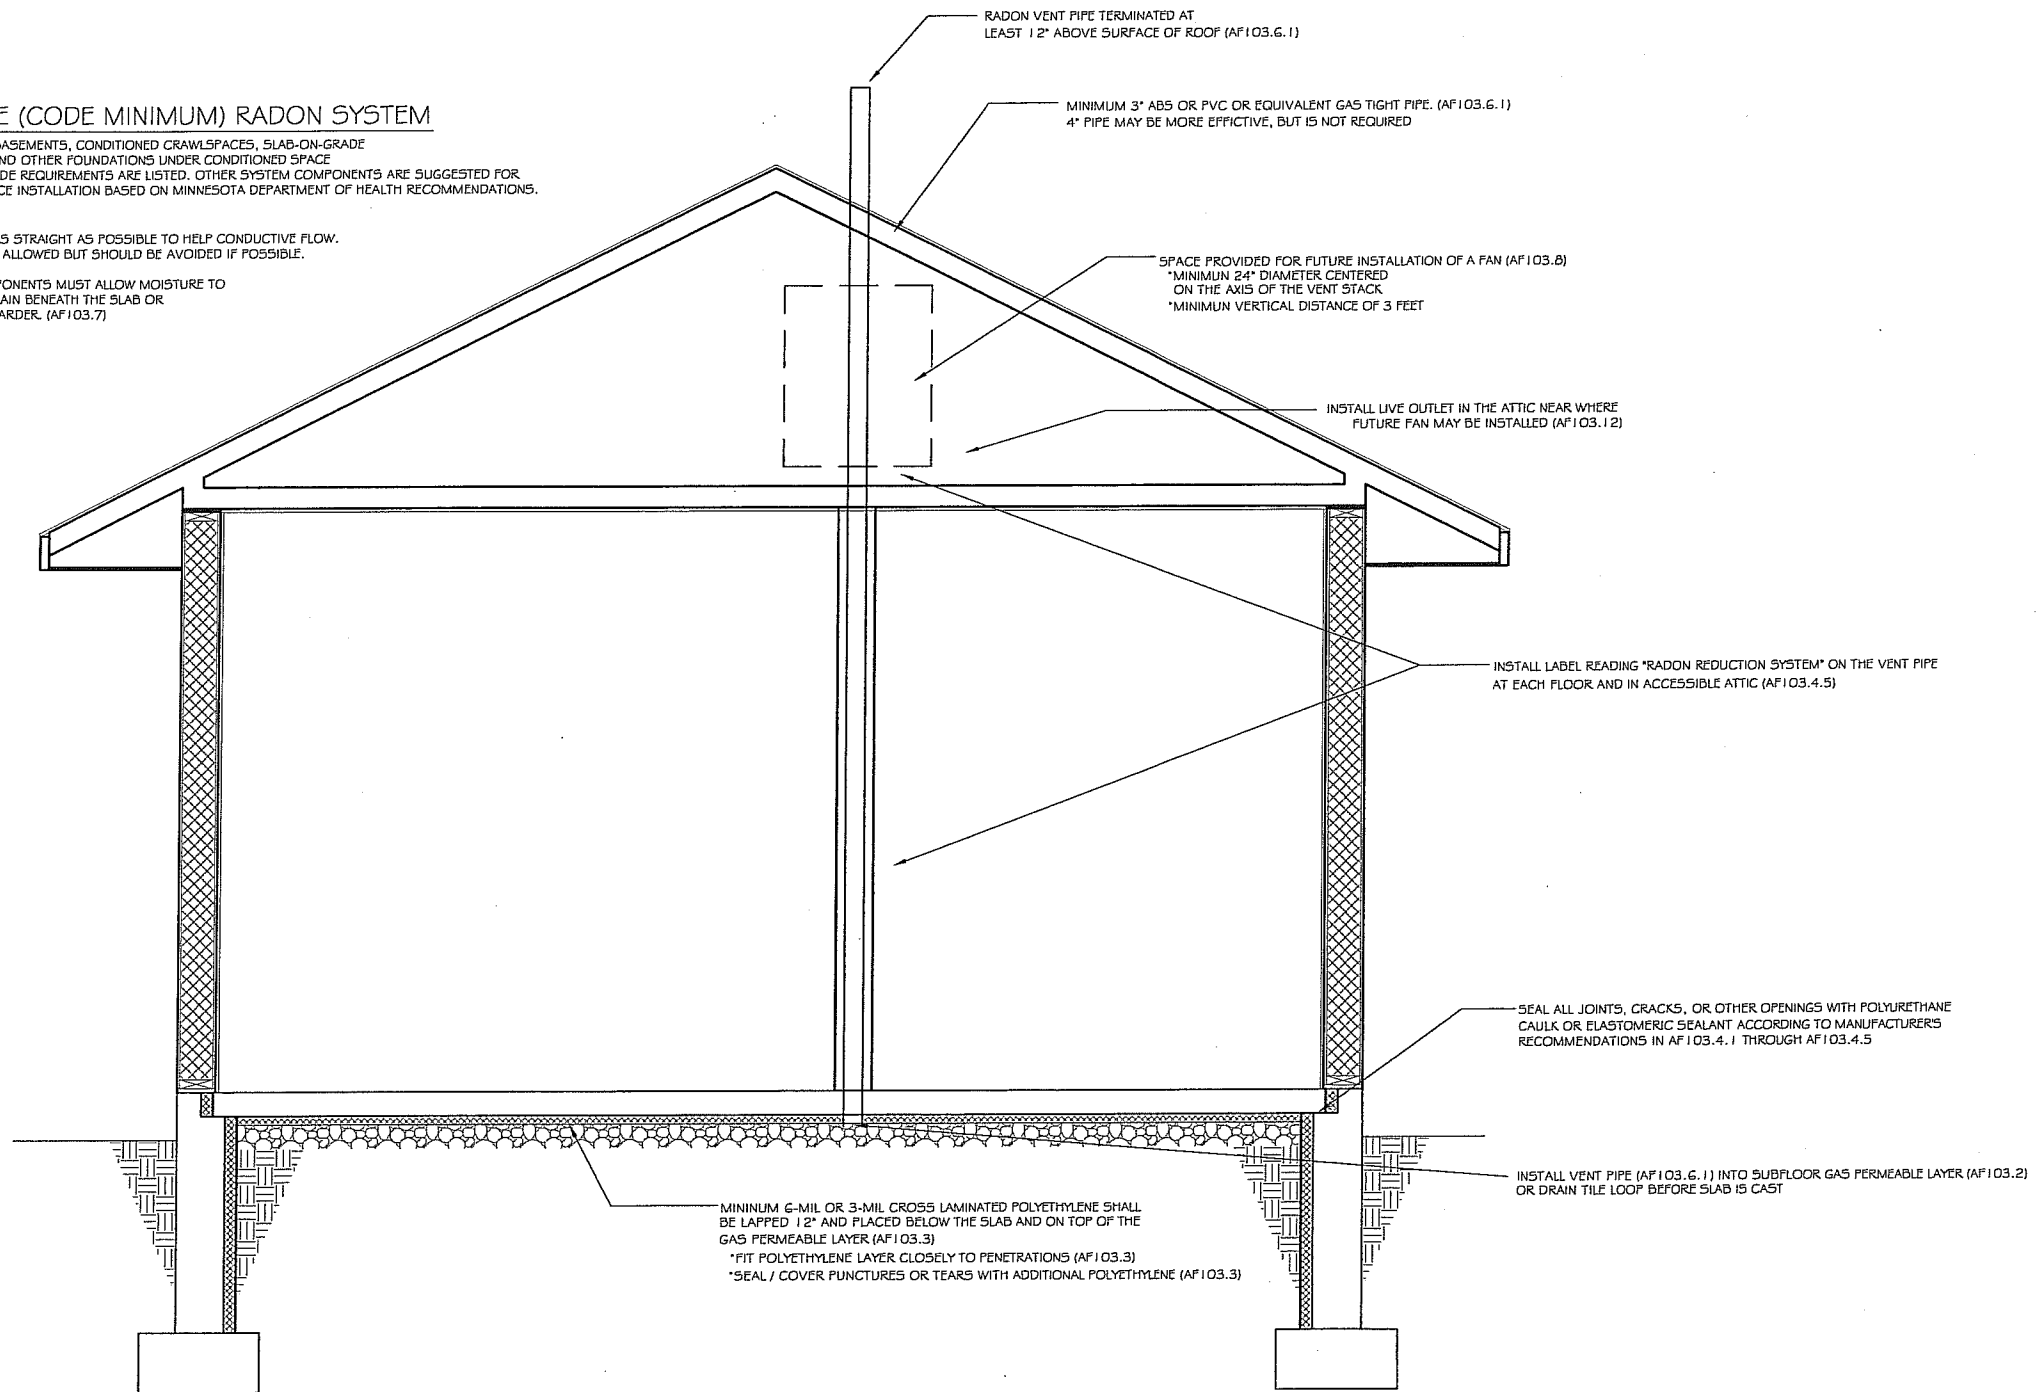

1 BUILDING SECTION W/ RADON SYSTEM  
N.T.S.

FINAL CONSTRUCTION DRAWINGS  
7/8/11